



PT007-TEC-FRM01/04/01.17 | This drawing is property of Voltalia SA and may not be reproduced, disclosed or copied in whole or in part without permission. All rights reserved by law.


Sections (Typical Table end With Collector Box)

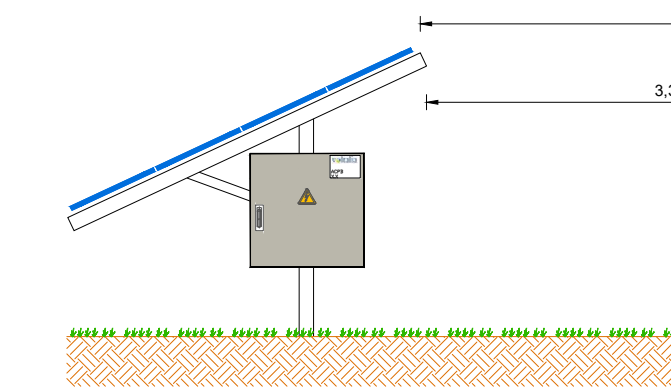


Sections (Typical Intermediate Table)

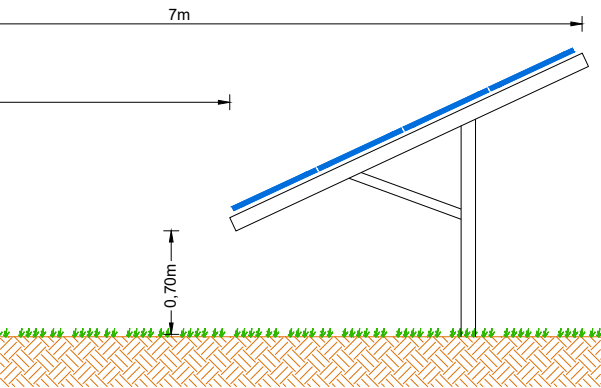


Sections (Typical Table end Without Collector Box)

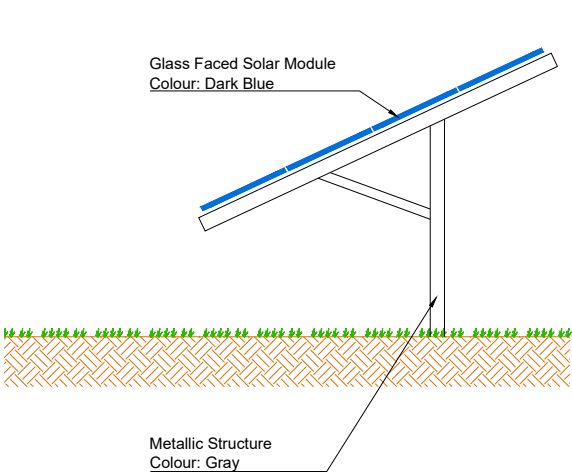


Typical Sections Out

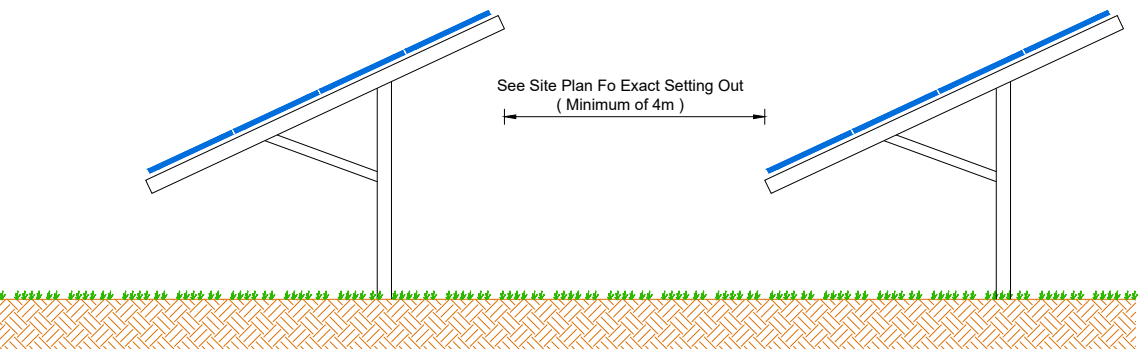

Front Elevation

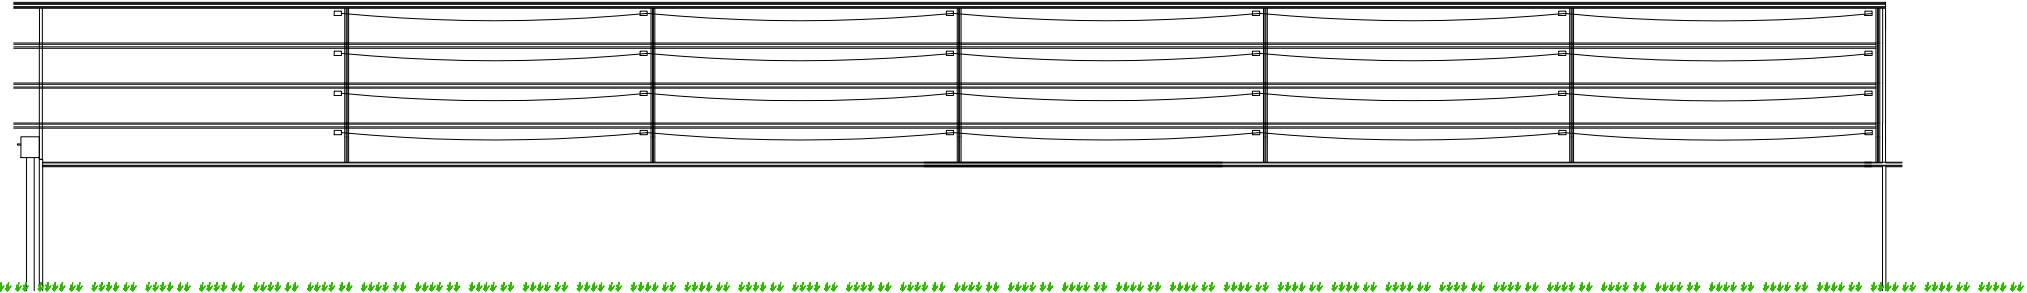

Rear Elevation

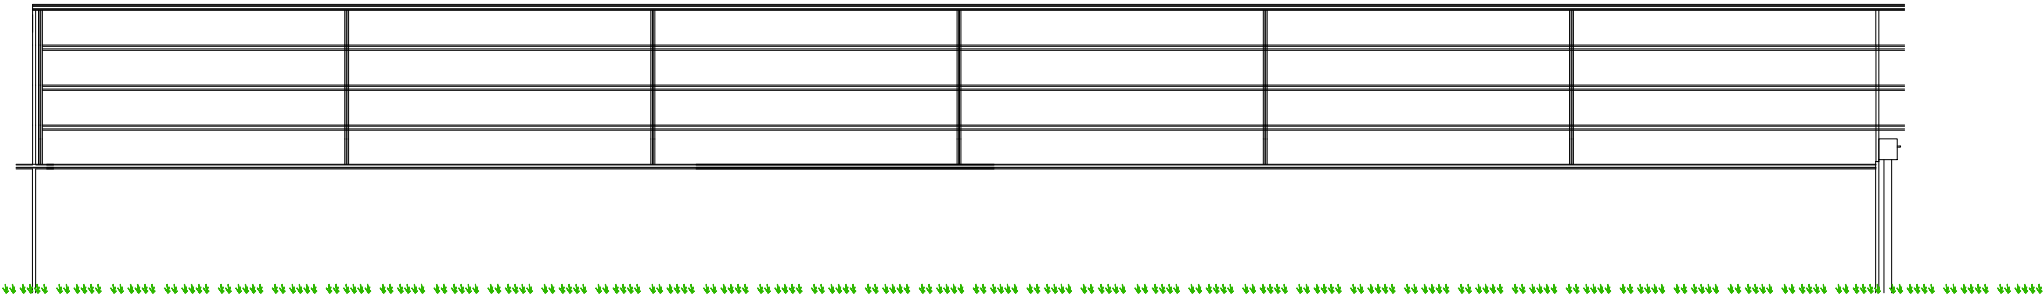

Scale Bar 1:50



00	Initial version	Carla Bastos	Gonalo Oliveira	02.04.2019	
VERSION	PURPOSE	DRAWN	VERIFIED	DATE	
CLIENT:	-	DRAWN:	Carla Bastos	SERVICE:	Electrical
PROJECT:	PENDERI SOLAR FARM	VERIFIED:	Gonalo Oliveira	STAGE:	Development
SITE:		DATE:	02.04.2019	RELEASED BY:	GED
DRAWING DESIGNATION:	Mounting Structure	SCALE:	1:50	VOLTALIA	
		PROJECT N°:	SOF01	84 boulevard de S�bastopol	
		FORMAT:	A3	75003 PARIS, France	
		DRAWING N°:	SOF01_DV_CS_604_00	Tel: +33 1 81 70 37 00	