



PT007-TEC-FRM01/04/01.17 | This drawing is property of Voltalia SA and may not be reproduced, disclosed or copied in whole or in part without permission. All rights reserved by law.

Security Fencing (Front Elevation)

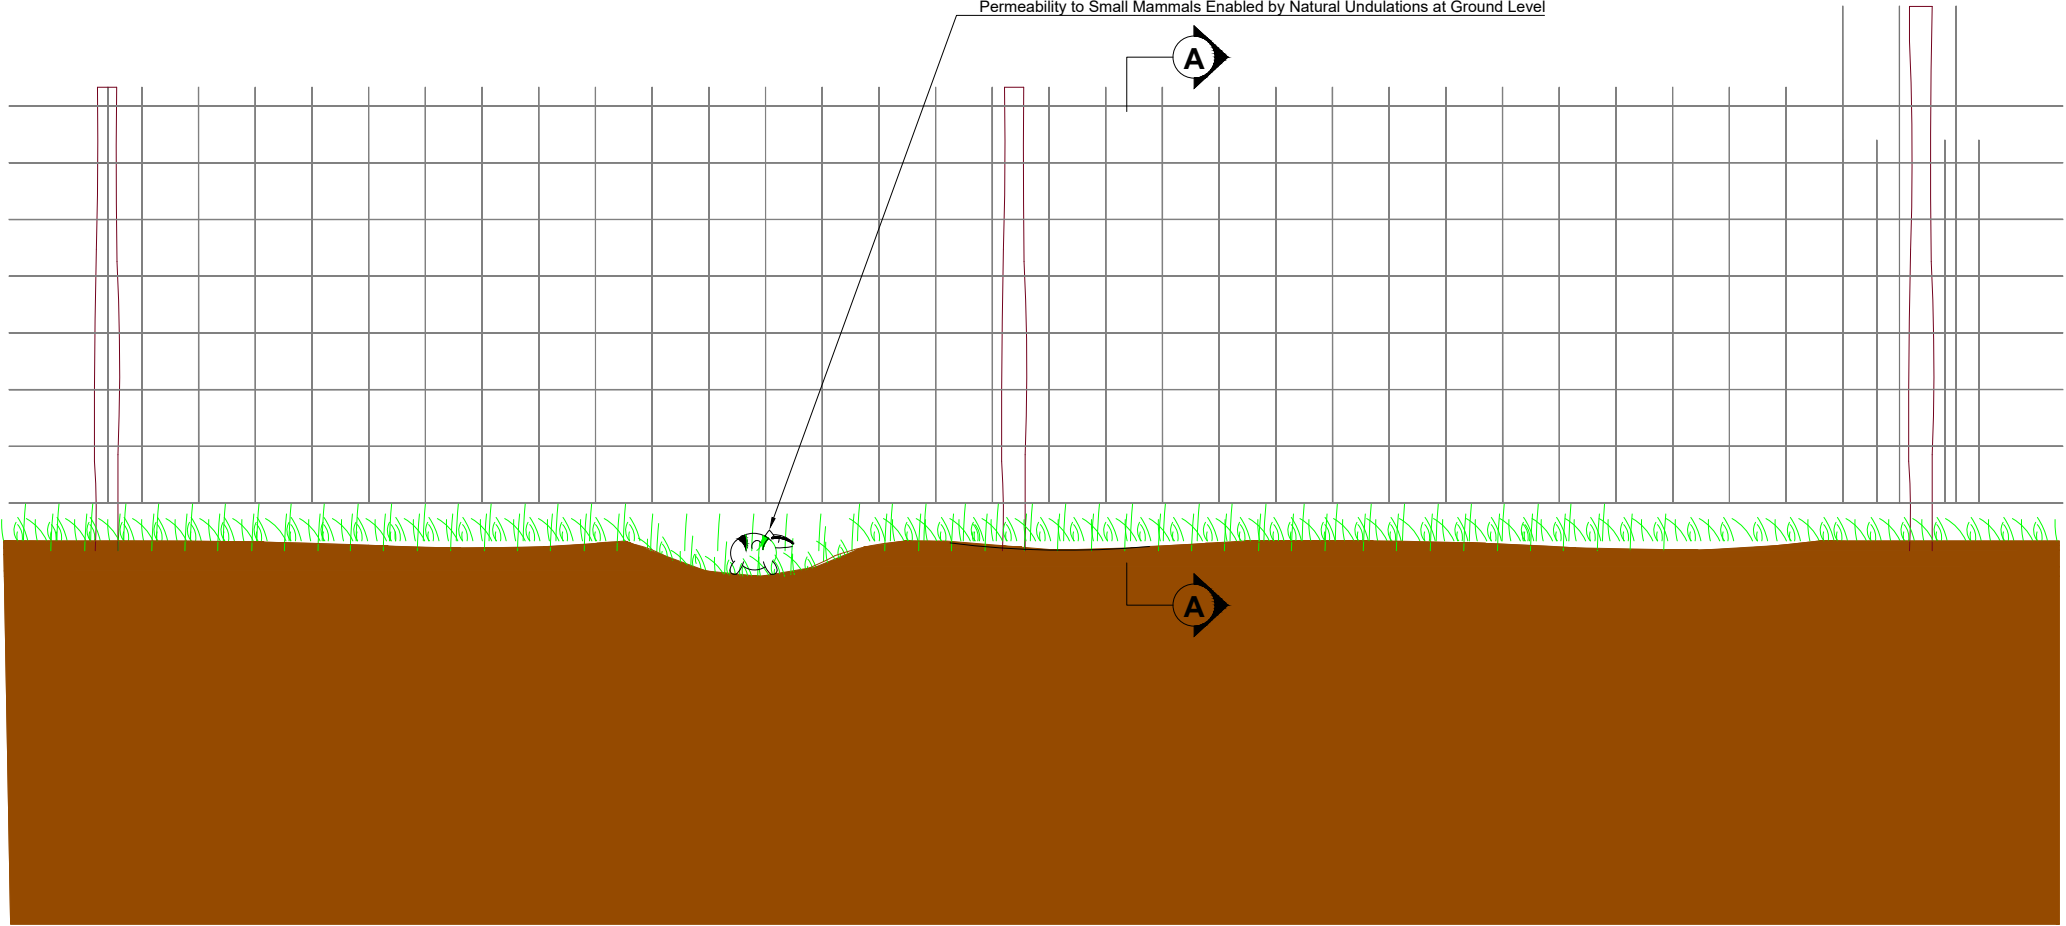


Security Fencing (Section A' A)

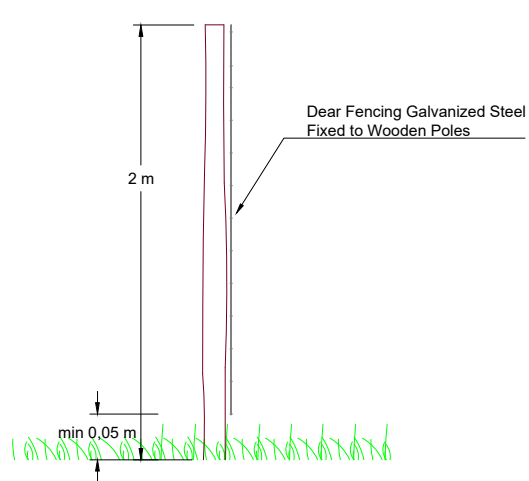

Security Fencing (Sample Images)



Scale Bar 1:50

 

00	Initial version	Carla Bastos	Gonalo Oliveira	02.04.2019	
VERSION	PURPOSE	DRAWN	VERIFIED	DATE	
CLIENT: -		DRAWN:	Carla Bastos	SERVICE:	Electrical
PROJECT: PENDERI SOLAR FARM		VERIFIED:	Gonalo Oliveira	STAGE:	Development
SITE:		DATE:	02.04.2019	RELEASED BY:	GED
DRAWING DESIGNATION: Fence Details		SCALE:	1:50	VOLTALIA	
		PROJECT N°:	SOF01	84 boulevard de S�bastopol	
		FORMAT:	A3	75003 PARIS, France	
		DRAWING N°:	SOF01_DV_CS_103_00	Tel: +33 1 81 70 37 00	